


THESE WORKS ARE TO BE COMPLETED IN SEPRATE STAGES

TRAFFIC CONTROLLER INSTRUCTIONS:

1. Contact TMC 1300 107 757 to activate MOA (If Applicable)
2. Always remain vigilant to your surroundings when implementing and dismantling all traffic control devices.
3. Note any changes to TGS in use on the plan, give reasons on SWMS, all traffic staff on site must sign onto the SWMS
4. Drive through site and check signage is visual from drivers perspective.
5. Use radios to communicate, traffic flow may be stopped for work site movements.
6. Monitor signage regularly, weigh down signs in windy weather.
7. Stay safe and remember your escape zone.
8. Implement and dismantle devices according to Code Of Practice.
9. Contact 1300 107 757 to deactivate MOA at conclusion of shift.
10. Priority must be given by Traffic controllers and workers to all Emergency Vehicles.

Contact Numbers:

Emergency Services: **000**
 Vic Roads TMC: **1300 107 757**
 Public Transport Victoria: **1800 800 007**
 Work Safe: **13 23 60**

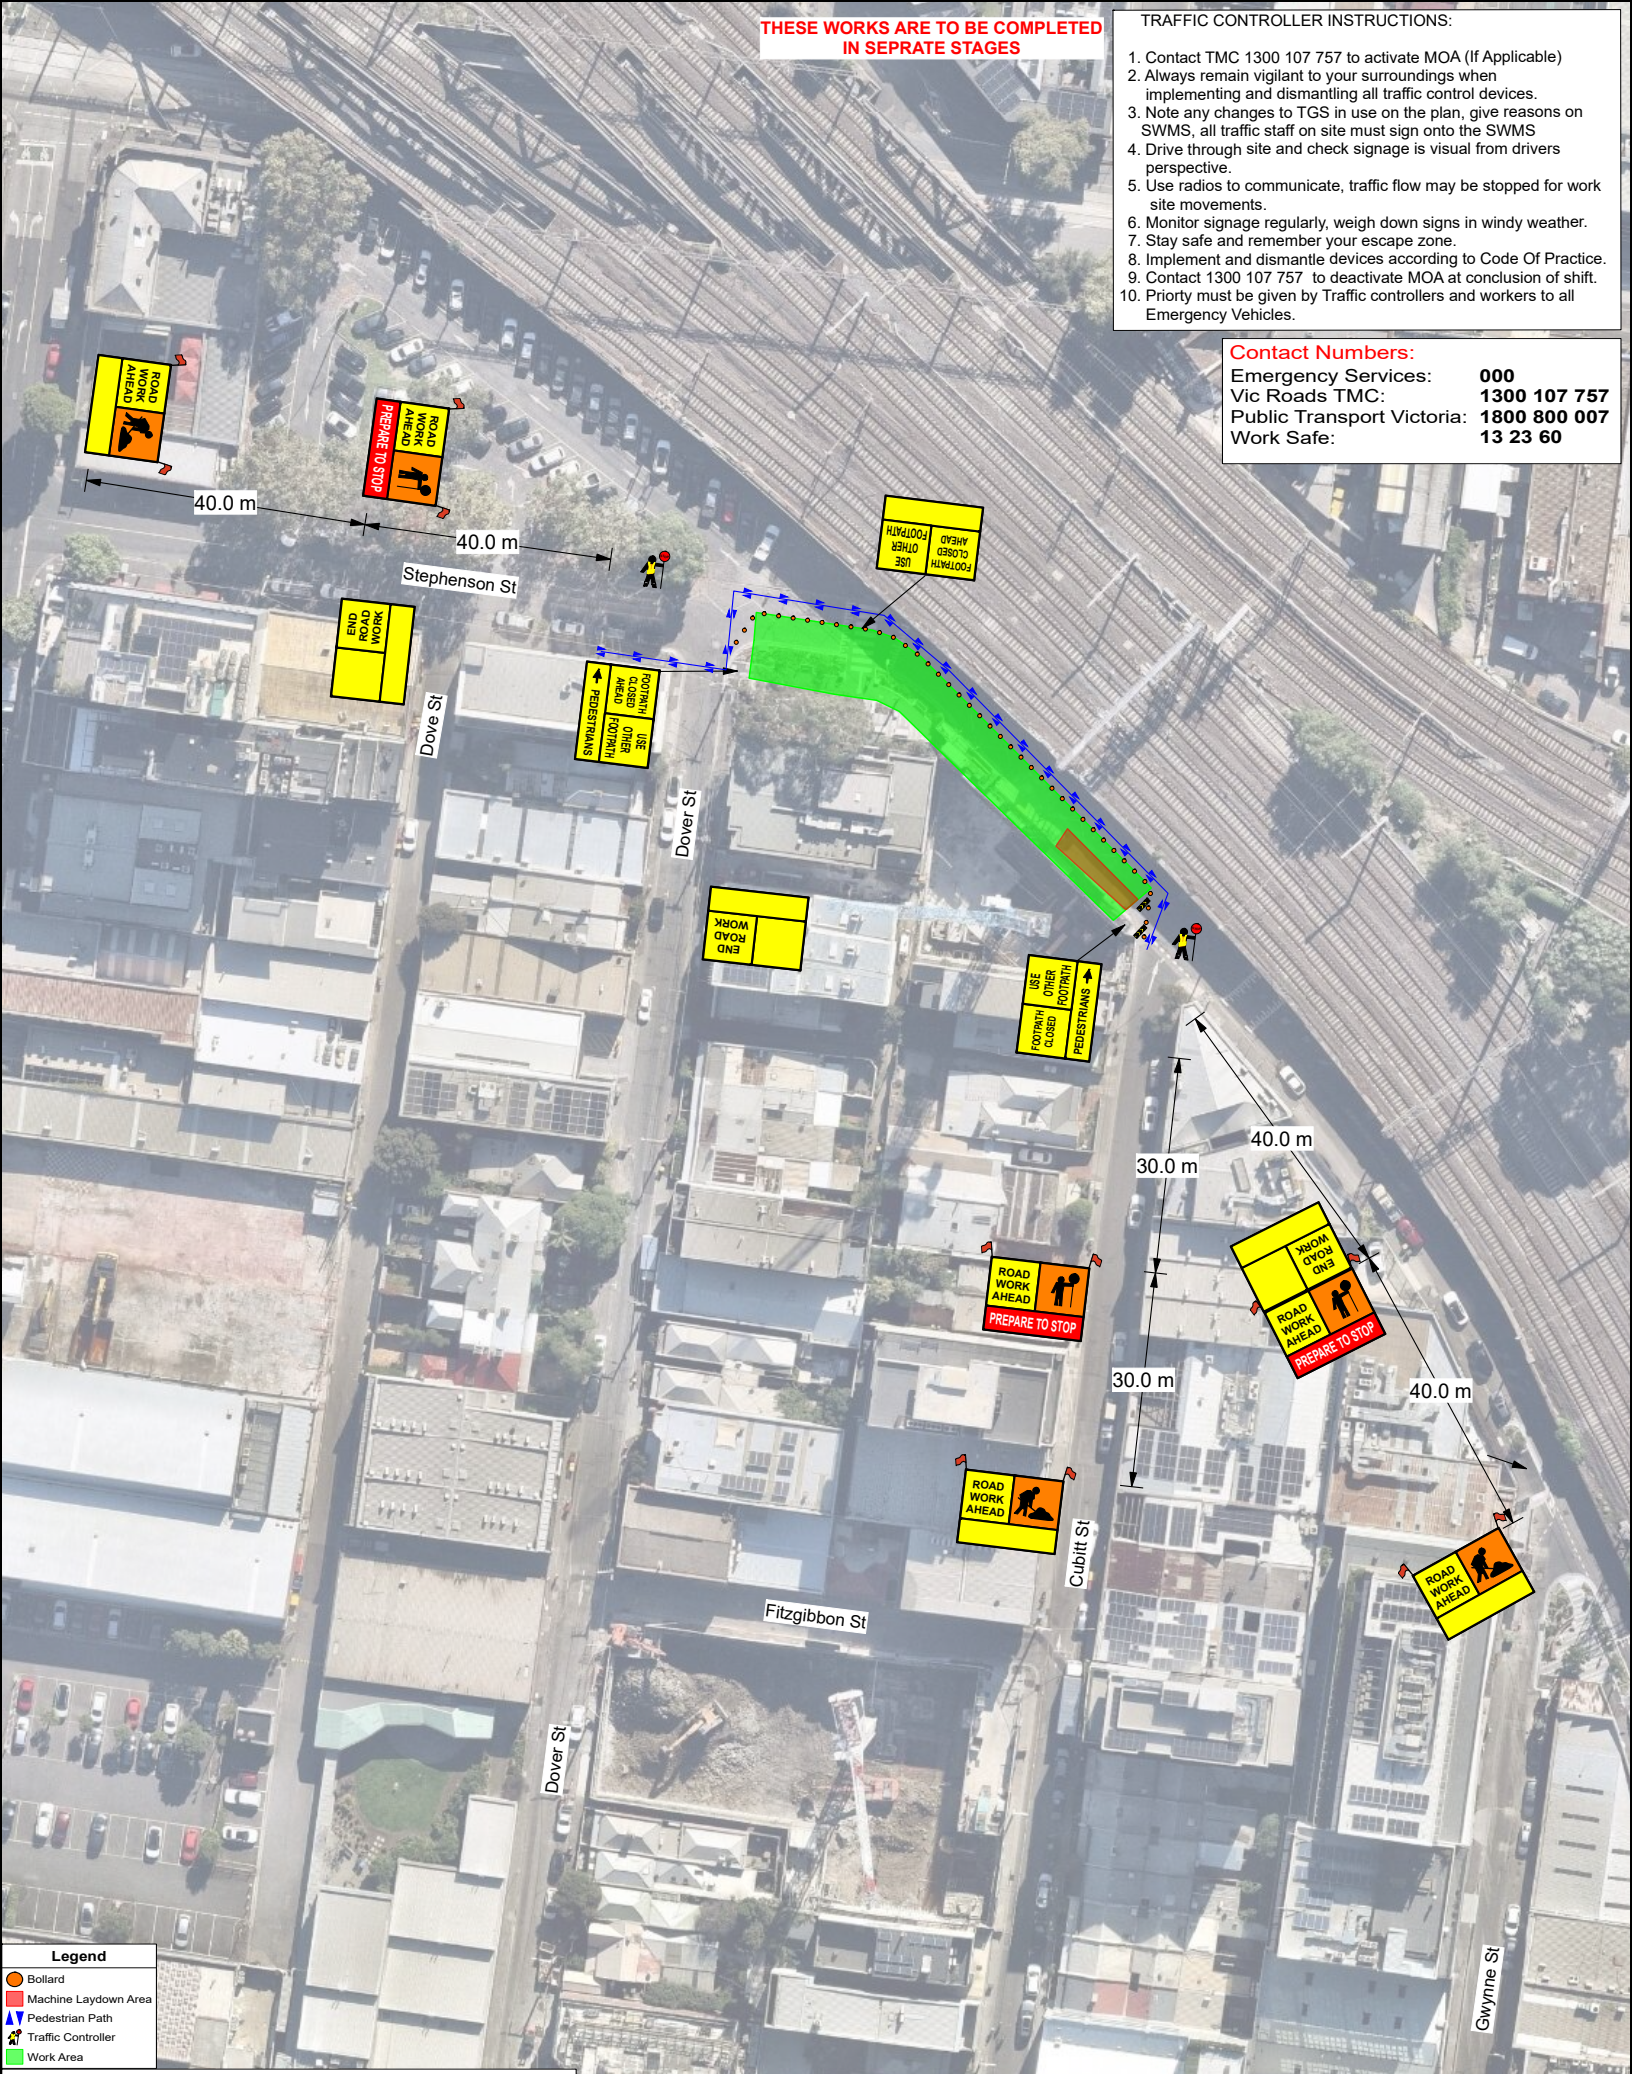

Legend	
	Bollard
	Machine Laydown Area
	Pedestrian Path
	Traffic Controller
	Work Area

27046-LC-001-REV1 - Stephenson St - Section 2

Traffic controller instructions:
 • Always remain vigilant in your duties and surroundings when implementing, conducting and dismantling traffic control
 • Ensure traffic control devices remain in the correct location throughout the shift.
 • Contact the VicRoads TMC to activate and de-activate MoA's as required
 • Stay Safe and always have an escape route in place
 • Traffic Controllers must ensure effective communication (URF) is maintained at all times

This TGS has been prepared by competent & qualified planners in consultation with workers and managers.
 This TGS complies with all relevant codes, standards and guidelines incl. VicRoads Code of Practice 2010 The Road Management Act 2004 and AS1742.3-2009
 This TGS may be amended onsite to suit additional conditions/hazards and shall be documented as required.
 Barleys TM holds no liability of this TGS if implemented outside of Barleys TM.

Client: Metro Civil
Work Description: Watermain Works
Municipality: Yarra City Council
Author: Andrew K
Author Contact No: 0418 994 104
Author Qualification ID: 68308
Date Drawn: 18/08/2023

Client contact: Zee Adams
Location: Stephenson St, Cremorne
Melways Reference: 44 D12
Revision: 1
Emergency contact details:
Emergency services: 000
Barleys Traffic Management: 03 9088 7592

Term: Short
Traffic arrangement: Lane Closure
Road type: Local Traffic Street
Existing speed limit: 40 km/h
Bollard spacings:
Taper: 3.0m centres max
Longitudinal run: 6.0m centres max

In-line with Department of Transport initiative to remove traffic controllers from the side of the road, portable traffic lights and relevant signage may be used in place of traffic controllers



All portable traffic lights to be 'type approved' and come with compliance certificate



MetroCivil
 (M) 0420 920 301
 (W) www.metrocivil.com.au

BARLEYS
 Traffic Management Solutions

Ph: (03) 9088 7592
 www.barleys.net.au