

- TRAFFIC CONTROLLER INSTRUCTIONS:
1. Contact TMC 1300 107 757 to activate MOA (If Applicable)
 2. Always remain vigilant to your surroundings when implementing and dismantling all traffic control devices.
 3. Note any changes to TGS in use on the plan, give reasons on SWMS, all traffic staff on site must sign onto the SWMS
 4. Drive through site and check signage is visual from drivers perspective.
 5. Use radios to communicate, traffic flow may be stopped for work site movements.
 6. Monitor signage regularly, weigh down signs in windy weather.
 7. Stay safe and remember your escape zone.
 8. Implement and dismantle devices according to Code Of Practice.
 9. Contact 1300 107 757 to deactivate MOA at conclusion of shift.
 10. Priority must be given by Traffic controllers and workers to all Emergency Vehicles.

Contact Numbers:
Emergency Services: **000**
Vic Roads TMC: **1300 107 757**
Public Transport Victoria: **1800 800 007**
Work Safe: **13 23 60**

Legend

Work Area

Bollard

Traffic Controller



Single Sign Mirror

Double Signage Mirror (Back to Back)



Pedestrian Tape

Pedestrian Path




	Date: 19/03/2025		Plan Number #: Metro Civil - 402-444 Macaulay Rd, Kensington (Drainage Works) - TGS 29001 v1.5	Rev:	Date:	Description:	Drawn:	Direction:	<div>Emergency Contacts:</div> <div>EMERGENCY - 000 or 112</div> <div>VIC ROADS TMC - 13 11 70</div> <div>METRO - 9619 1111</div> <div>PTV - 1800 800 007</div> <div>YARRA TRAMS - 9610 3376</div>	<div>Disclaimer:</div> <div>This Traffic Management Plan (TMP) is not to scale. Signs and positions illustrated on TMP are to be used as a guide only, and may need to be adjusted based on conditions of work day by a qualified traffic controller ONLY. (Barleys Traffic Management) will accept not responsibilities for compliance if or when the TMP drafted under agreement for our client(s) are to be implemented others in lieu of (BTM). Work site to be fully compliant with Australia Standards 1742.3 - 2019 & The Road Management Act 2004 & AGTMM Parts 1-10</div>
	Location: 402-444 Macaulay Rd, Kensington			1.0	19/03/25	Initial Design	A.K			
	Municipality: Melbourne City Council	Recommended print size: A3 LANDSCAPE	Type of Works: Drainage Works	1.1	28/04/25	Detour routes update	A.K			
	Melways Ref: 43 A3	MOA Req N/A	Client:	1.2	05/05/25	Detour routes update	A.K			
	Author: Andrew Kyriakou Author ID : 68308	Author: Andrew Kyriakou Author ID : 68308		1.3	12/06/25	Extend work area/Additional TC	A.K			
				1.4	16/06/25	Detour route updated	A.K			
			1.5	18/06/25	Clients comments	A.K				

Legend

-  Detour Route
-  Work Area

LOCAL TRAFFIC DETOUR ROUTE & SIGNAGES

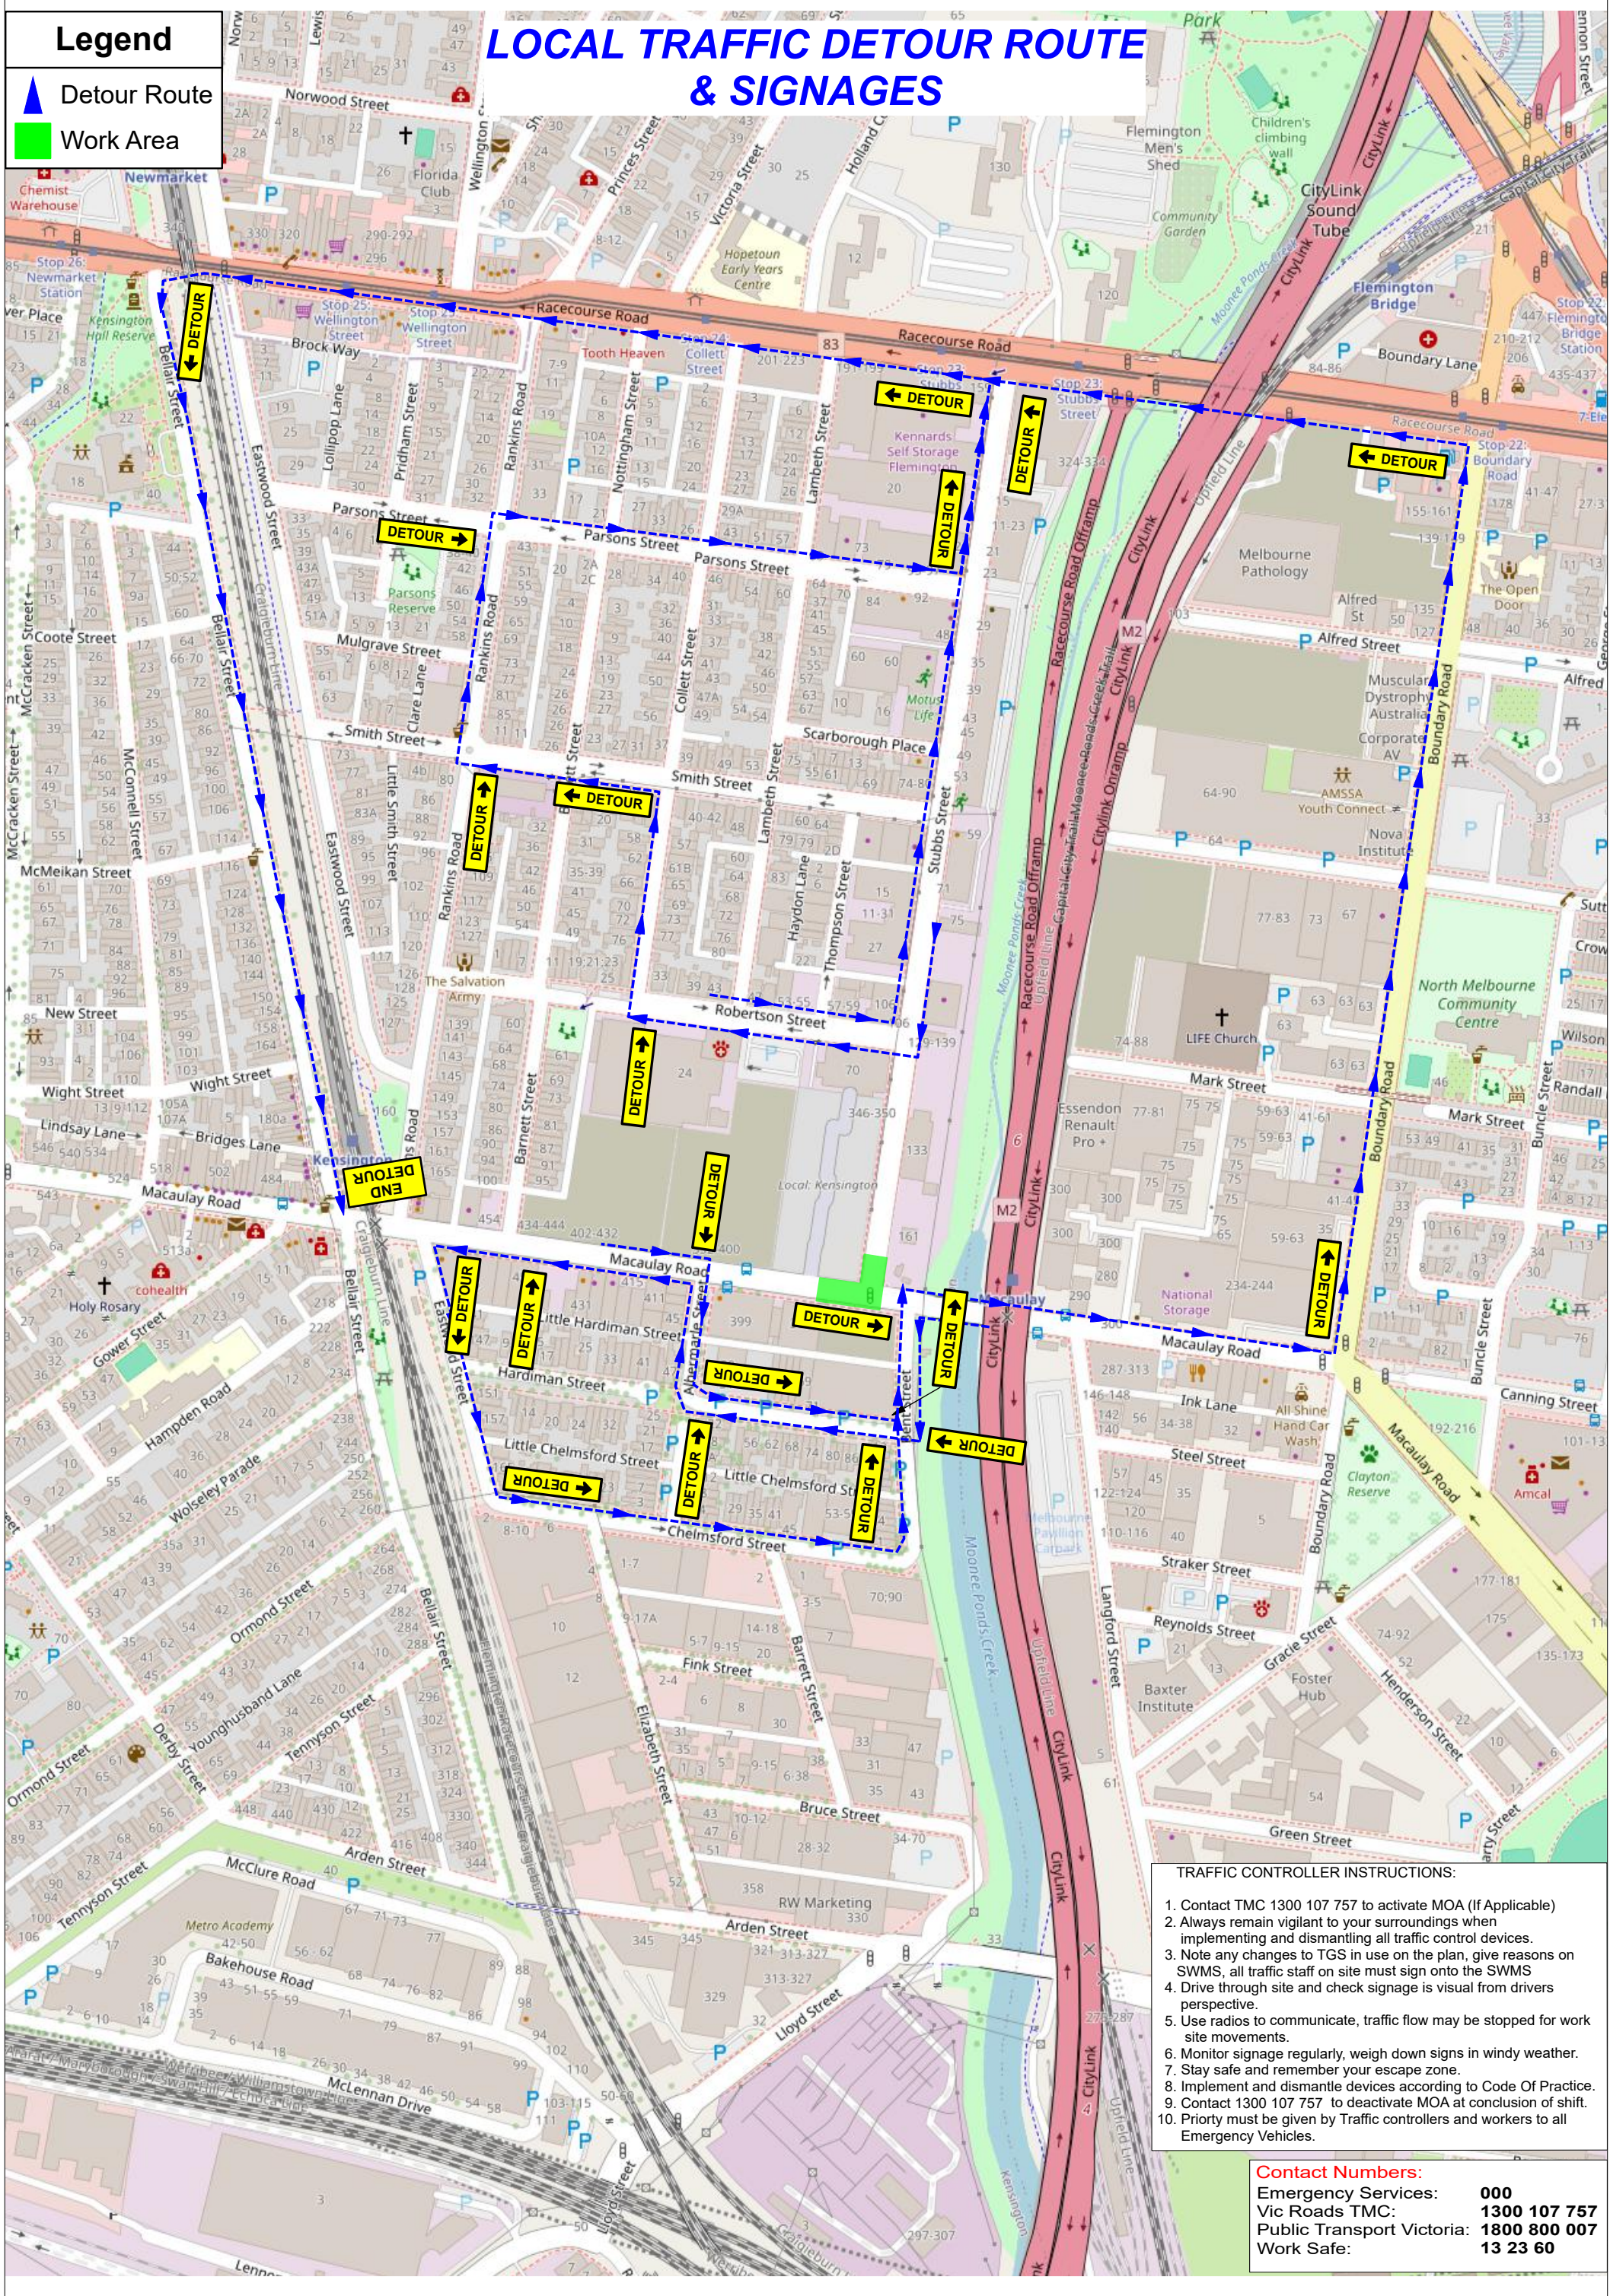

TRAFFIC CONTROLLER INSTRUCTIONS:

1. Contact TMC 1300 107 757 to activate MOA (If Applicable)
2. Always remain vigilant to your surroundings when implementing and dismantling all traffic control devices.
3. Note any changes to TGS in use on the plan, give reasons on SWMS, all traffic staff on site must sign onto the SWMS
4. Drive through site and check signage is visual from drivers perspective.
5. Use radios to communicate, traffic flow may be stopped for work site movements.
6. Monitor signage regularly, weigh down signs in windy weather.
7. Stay safe and remember your escape zone.
8. Implement and dismantle devices according to Code Of Practice.
9. Contact 1300 107 757 to deactivate MOA at conclusion of shift.
10. Priority must be given by Traffic controllers and workers to all Emergency Vehicles.

Contact Numbers:

Emergency Services:	000
Vic Roads TMC:	1300 107 757
Public Transport Victoria:	1800 800 007
Work Safe:	13 23 60

TRAFFIC CONTROLLER INSTRUCTIONS:



1. Contact TMC 1300 107 757 to activate MOA (If Applicable)
2. Always remain vigilant to your surroundings when implementing and dismantling all traffic control devices.
3. Note any changes to TGS in use on the plan, give reasons on SWMS, all traffic staff on site must sign onto the SWMS
4. Drive through site and check signage is visual from drivers perspective.
5. Use radios to communicate, traffic flow may be stopped for work site movements.
6. Monitor signage regularly, weigh down signs in windy weather.
7. Stay safe and remember your escape zone.
8. Implement and dismantle devices according to Code Of Practice.
9. Contact 1300 107 757 to deactivate MOA at conclusion of shift.
10. Priority must be given by Traffic controllers and workers to all Emergency Vehicles.

Contact Numbers:

Emergency Services: **000**
Vic Roads TMC: **1300 107 757**
Public Transport Victoria: **1800 800 007**
Work Safe: **13 23 60**

HEAVY VEHICLE DETOUR ROUTE & SIGNAGES

Legend

-  HV Detour
-  Work Area

VMS MESSAGE	
BEFORE CLOSURE	DURING CLOSURE
Screen 1: MACAULAY EB CLOSURE	Screen 1: MACAULAY EB CLSD
Screen 2: <DATE> <TIME>	Screen 2: FOLLOW DETOUR

VMS MESSAGE	
BEFORE CLOSURE	DURING CLOSURE
Screen 1: MACAULAY WB CLOSURE	Screen 1: MACAULAY WB CLSD
Screen 2: <DATE> <TIME>	Screen 2: FOLLOW DETOUR

